

Proposed Demolition Plan

1/8" = 1'-0"

Acceptance Statement:

The proposed plans are approved and accepted by the client upon signing and dating this document. Upon signing, the client accepts this final design and authorizes Sutton Architecture PLLC to proceed with construction documents. Any further changes to this design may result in additional fees.

Printed Name: _____


Signature: _____

Date: _____

Scope Of Work:

- Work As Shown On Plan
- All New Carpet
- All New Paint
- New LED Lighting (Proposed Throughout)
- Modify Existing Electrical / HVAC / Fire Alarm Systems As Required
- Door & Frames To Remain As Is

Progress Drawings - Not For Construction

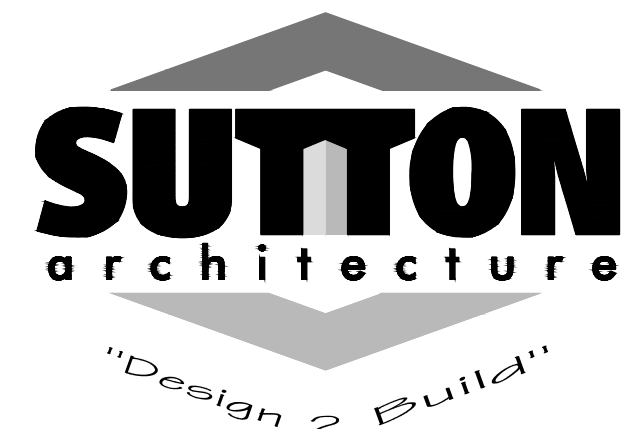

5409 Main Street
(Second Floor)
Williamsville, NY 14221
(716) 932-7156 Fax: 932-7873

Job Number:

24-417

Proposed
Interior Renovation
For:

**Zaepfel
Development**

25 Northpointe Parkway,
Suite #100,
Buffalo, NY 14228


Copyright Sutton Architecture © 2025

No.	Description	Date	By

WARNING:
It is a violation of Article 147, Section 7303 of the New York State Education Law for any of the New York State Education Law for any document, unless under the direction of a licensed Architect.

Proposed
Demolition Plan

Drawn By: C. DeHaas	Sheet No.:
Date: 01-08-2025	D-1
Checked By: M. Berger	
Scale: As Shown	

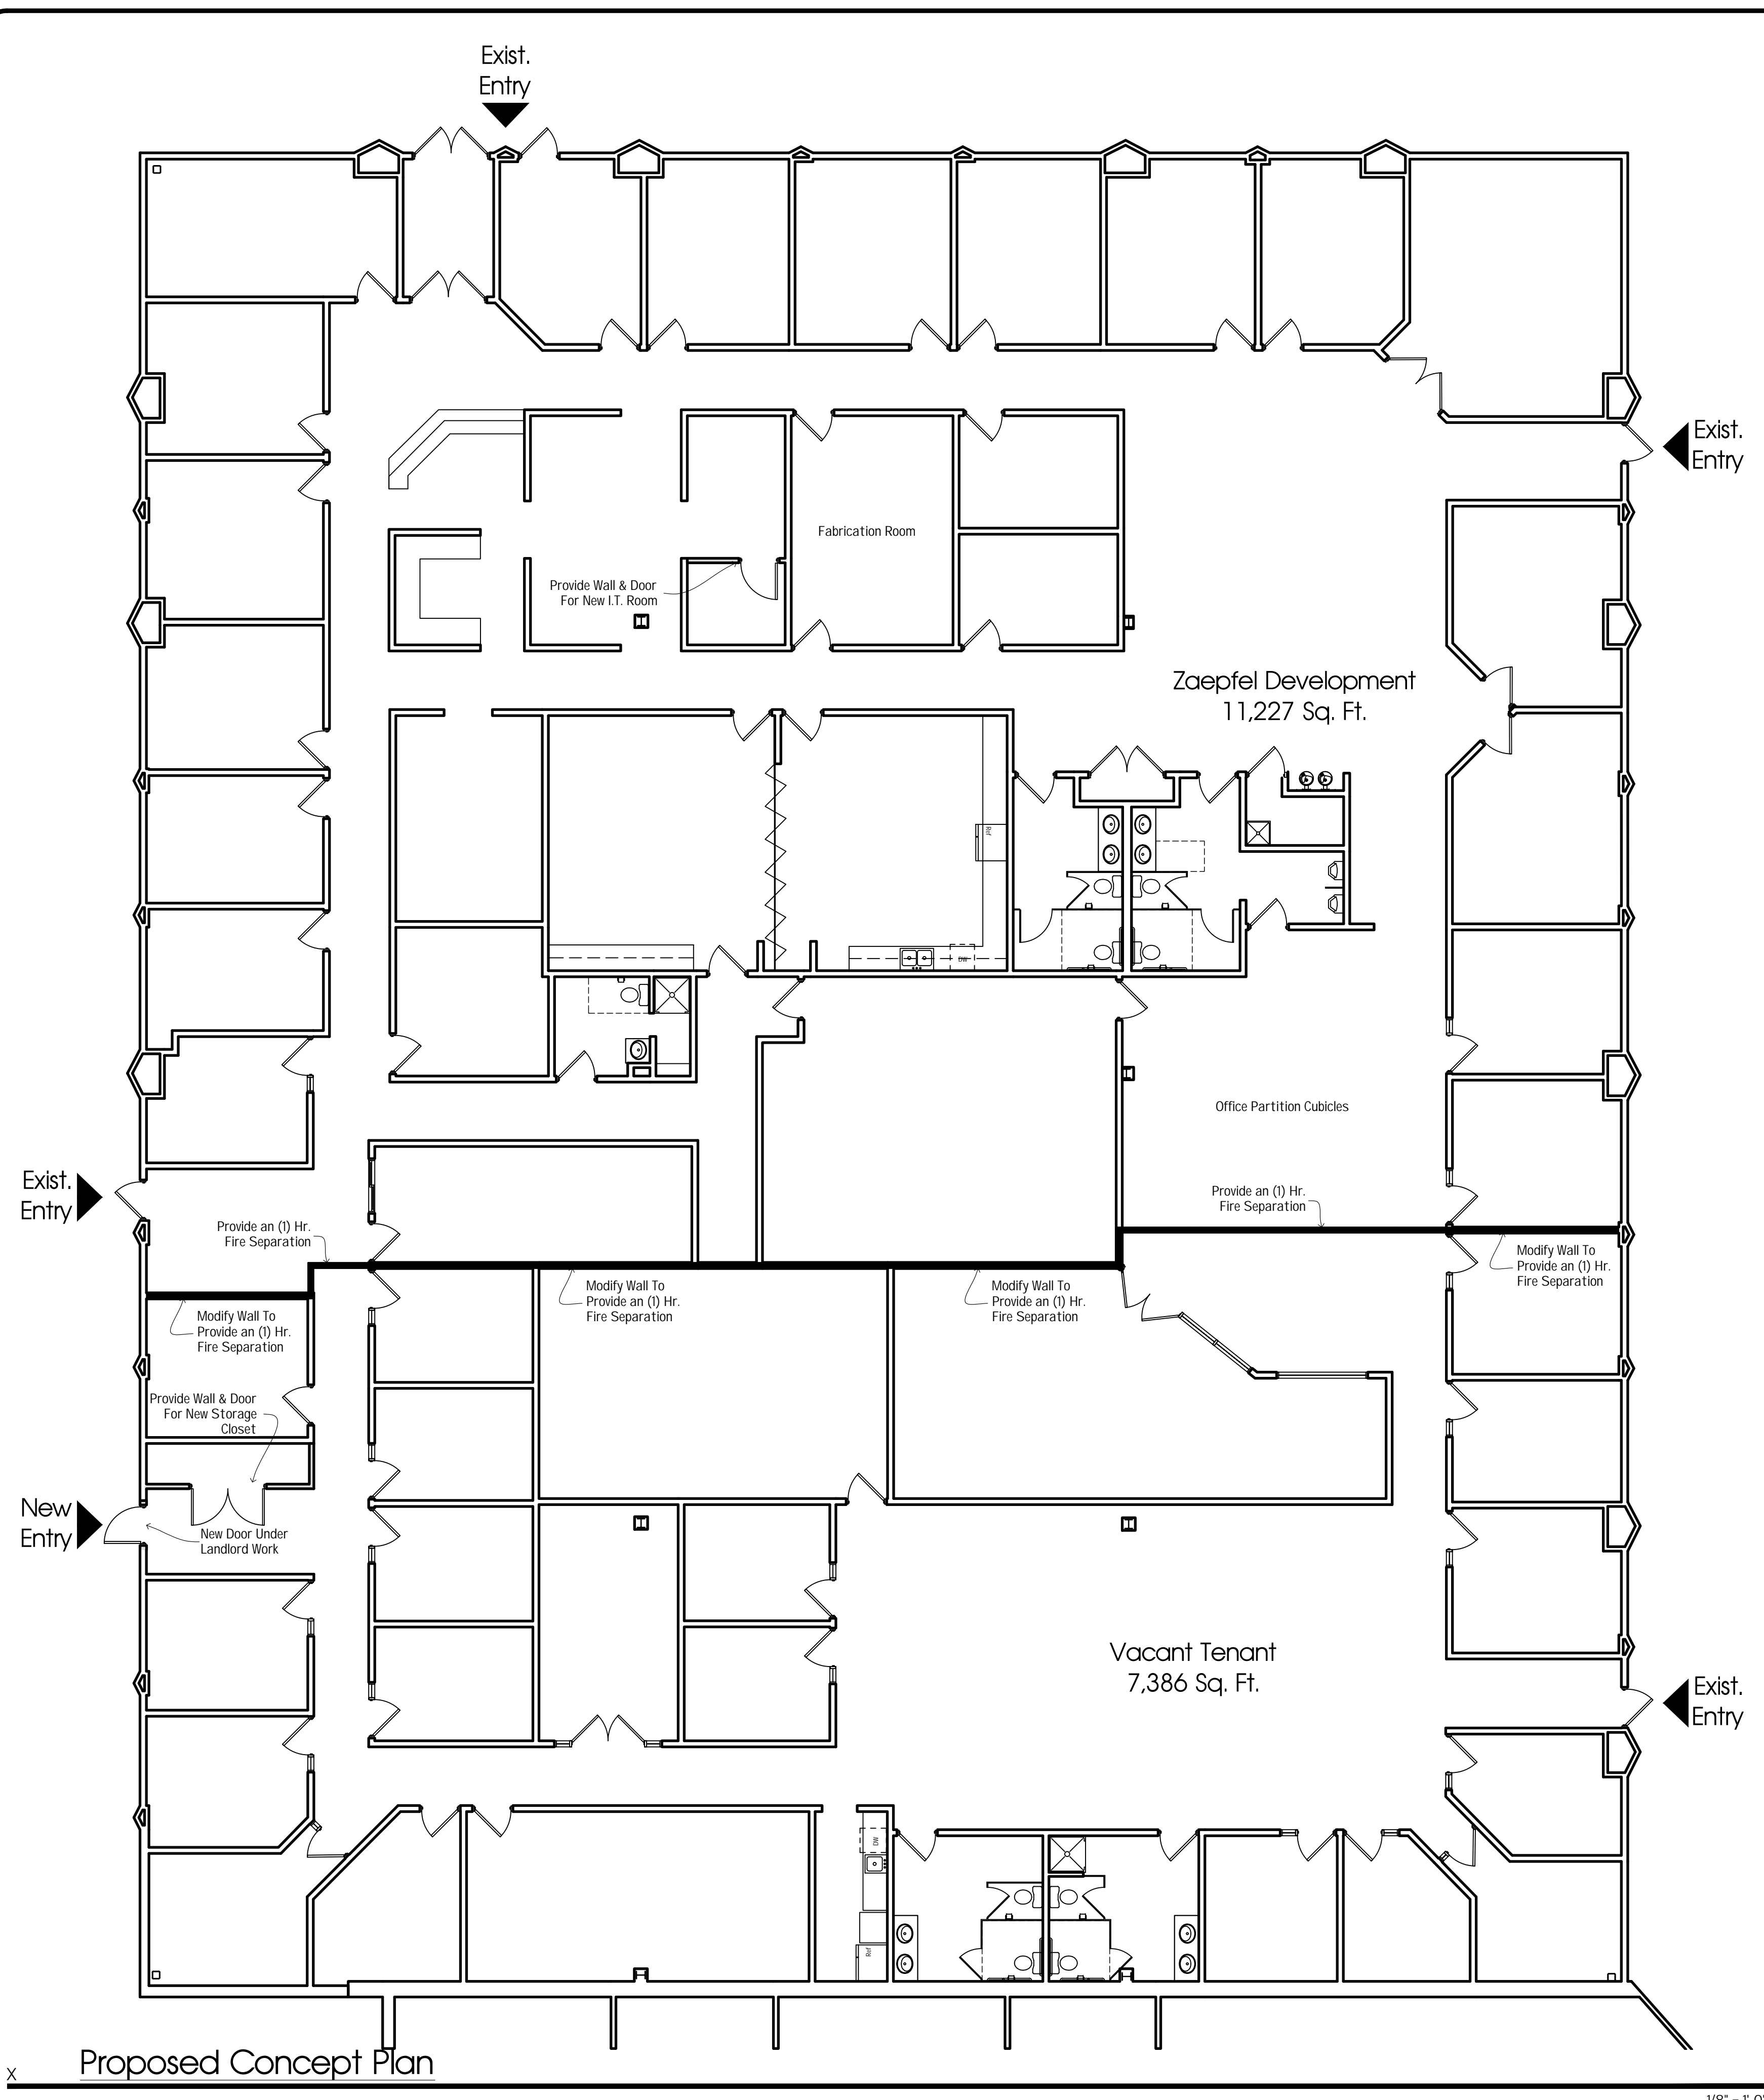


Acceptance Statement:
 The proposed plans are approved and accepted by the client upon signing and dating this document. Upon signing, the client accepts this final design and authorizes Sutton Architecture PLLC to proceed with construction documents. Any further changes to this design may result in additional fees.

Printed Name: _____
 Signature: _____
 Date: _____

- Scope Of Work:**
- Work As Shown On Plan
 - All New Carpet
 - All New Paint
 - New LED Lighting (Proposed Throughout)
 - Modify Existing Electrical / HVAC / Fire Alarm Systems As Required
 - Door & Frames To Remain As Is

Progress Drawings - Not For Construction

 

SUTTON
 architecture
 "Design 2 Build"

5409 Main Street
 (Second Floor)
 Williamsville, NY 14221
 (716) 932-7156 Fax: 932-7873

Job Number:
24-417

Proposed
 Interior Renovation
 For:

**Zaeffel
 Development**

25 Northpointe Parkway,
 Suite #100,
 Buffalo, NY 14228

Copyright Sutton Architecture © 2025

No.	Description	Date	By

WARNING:
 It is a violation of Article 147, Section 7303 of the New York State Education Law for any of the New York State Education Law for any document, unless under the direction of a licensed Architect.

Title:
**Proposed Concept
 Plan**

Drawn By: C. DeHaas	Sheet No.:
Date: 01-08-2025	A-1
Checked By: M. Berger	
Scale: As Shown	

Proposed Concept Plan

1/8" = 1'-0"